

73A/5 SRC 1972

HEP 1344

BRUNO

SE14-9-38-25-W3 W2

TESTHOLE

ELK POINT DRILLING LTD.

EDMONTON, ALTA.

NORTH BATTLEFORD, SASK.

DRILLERS: PETER MAIK

JOHN SOLONINKO

NOTE:

SURVEYED ELEVATION
1871.6' No CORRECTION
MADE TO ELEVATION
MARKS.

SURFACE ELEV. 1870 FT

ELEV. FROM TOP MGD 25' C.I.


SP COND MUD 1600 μ mhos/cm @ 25°C

SP COND WATER 575 μ mhos/cm @ 25°C

SP 10 MV R 10 OHMS

Cutting Sample Description

Drillers Log

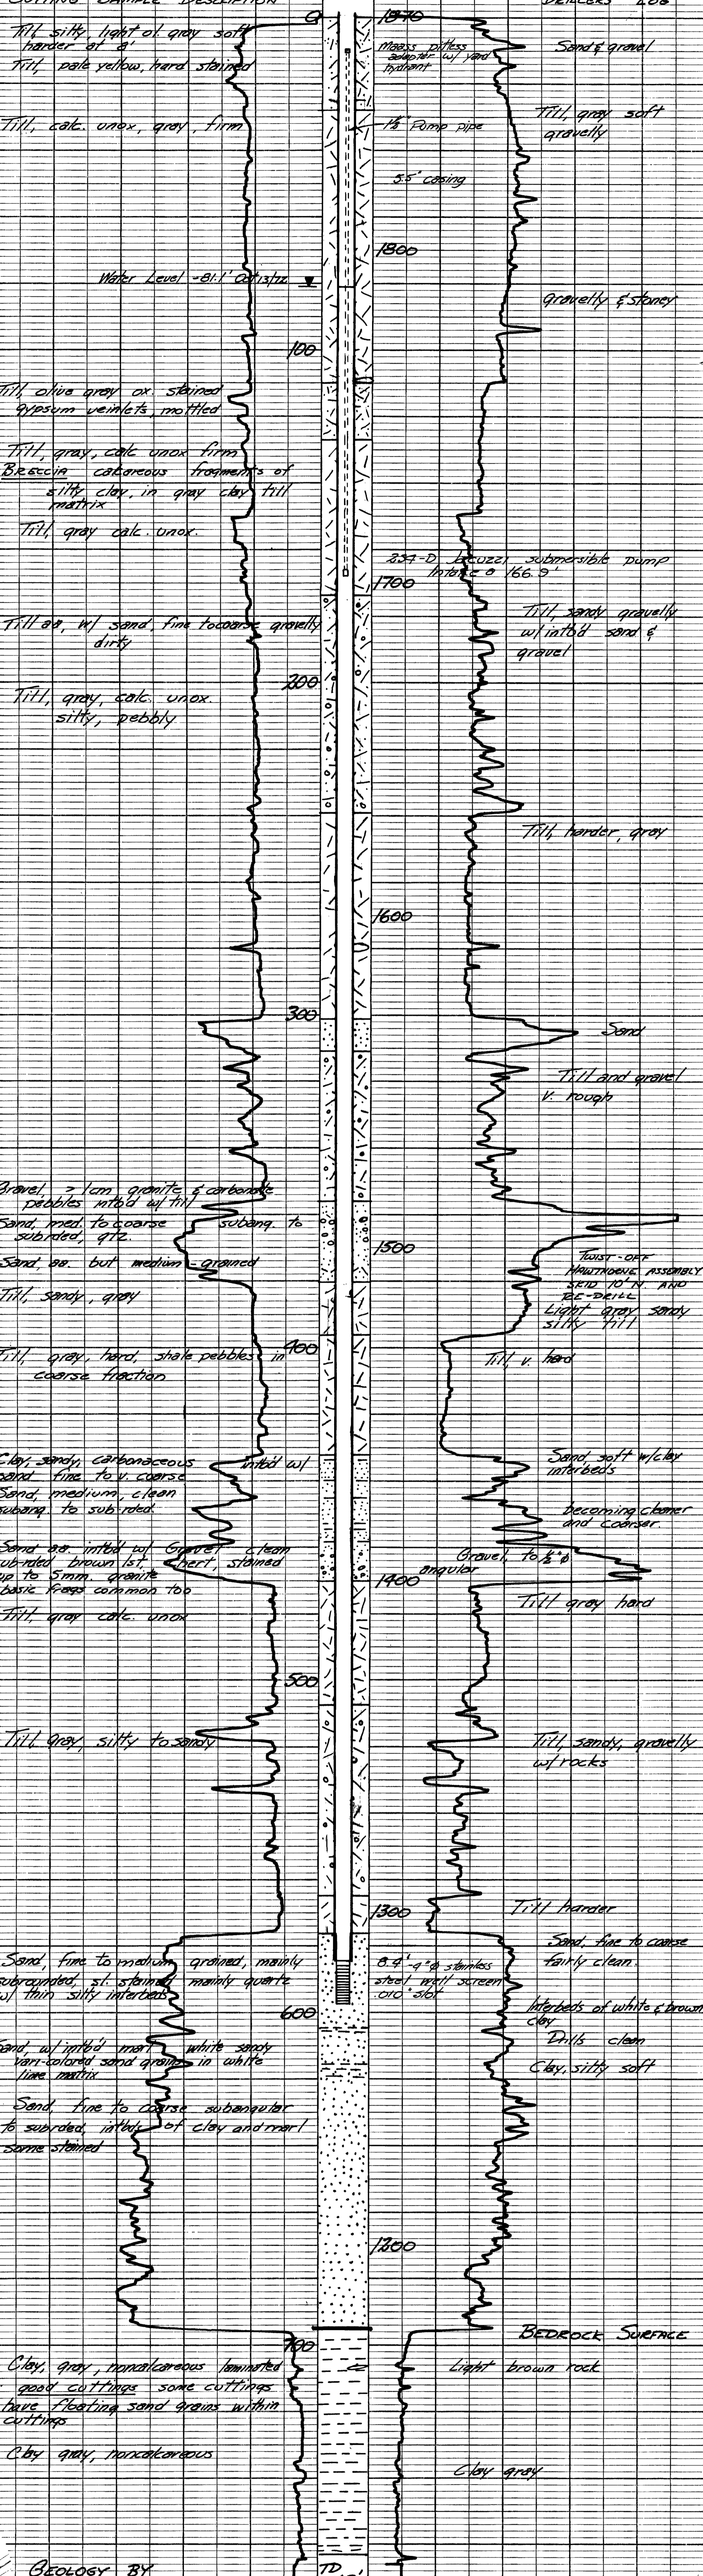

QTR	LSD	SEC	TWP	RGE	MER	Day	Mon	Year
SE	14	09	- 38	- 25	- W 2	14	10	72

Line No.	From (ft)	To (ft)	Driller's Log and Report Form
	0	28	TILL - OXIDIZED
	28	110	TILL - UNOXIDIZED
	110	127	TILL - UNOXIDIZED
	127	174	TILL - UNOXIDIZED
	174	239	TILL - GRAVELLY
	239	301	TILL - UNOXIDIZED
	301	311	SAND
	311	356	TILL - GRAVELLY
	356	380	SAND & GRAVEL
	380	432	TILL
	432	470	SAND & GRAVEL - CLAY STREAKS
	470	507	TILL - UNOXIDIZED
	507	565	TILL - SAND & GRAVEL STREAKS
	565	576	TILL
	576	695	SAND
	695	763	CLAY - GREY - NONCALCAREOUS

Contractor : ELK POINT DRILLING LTD.
Driller's Log By :